




LEFT SIDE ELEVATION

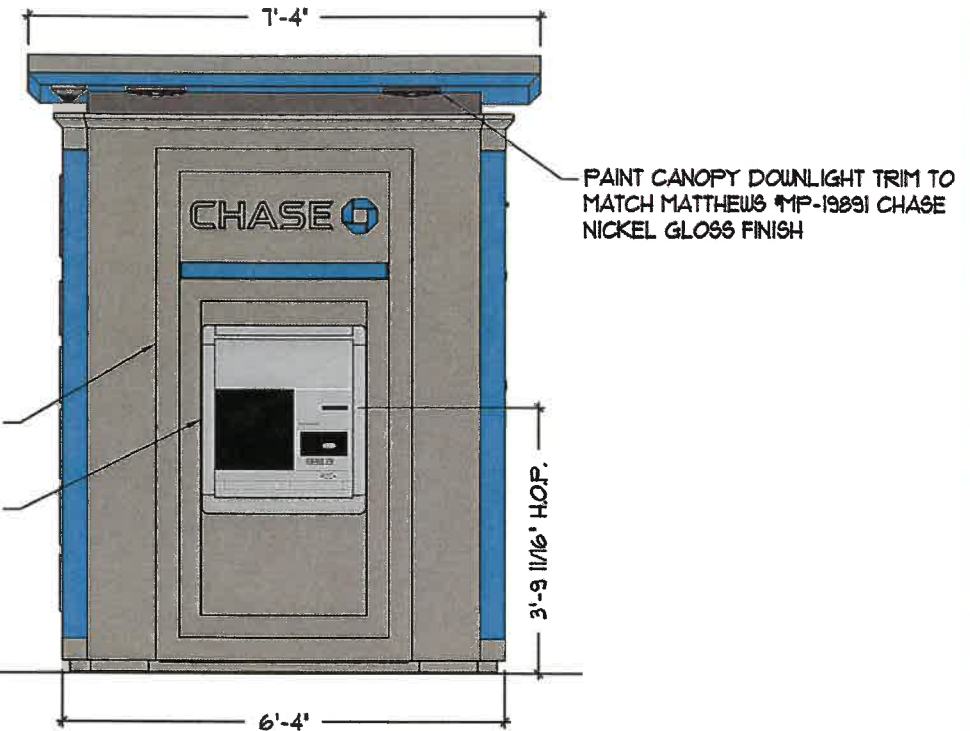

FRONT ELEVATION

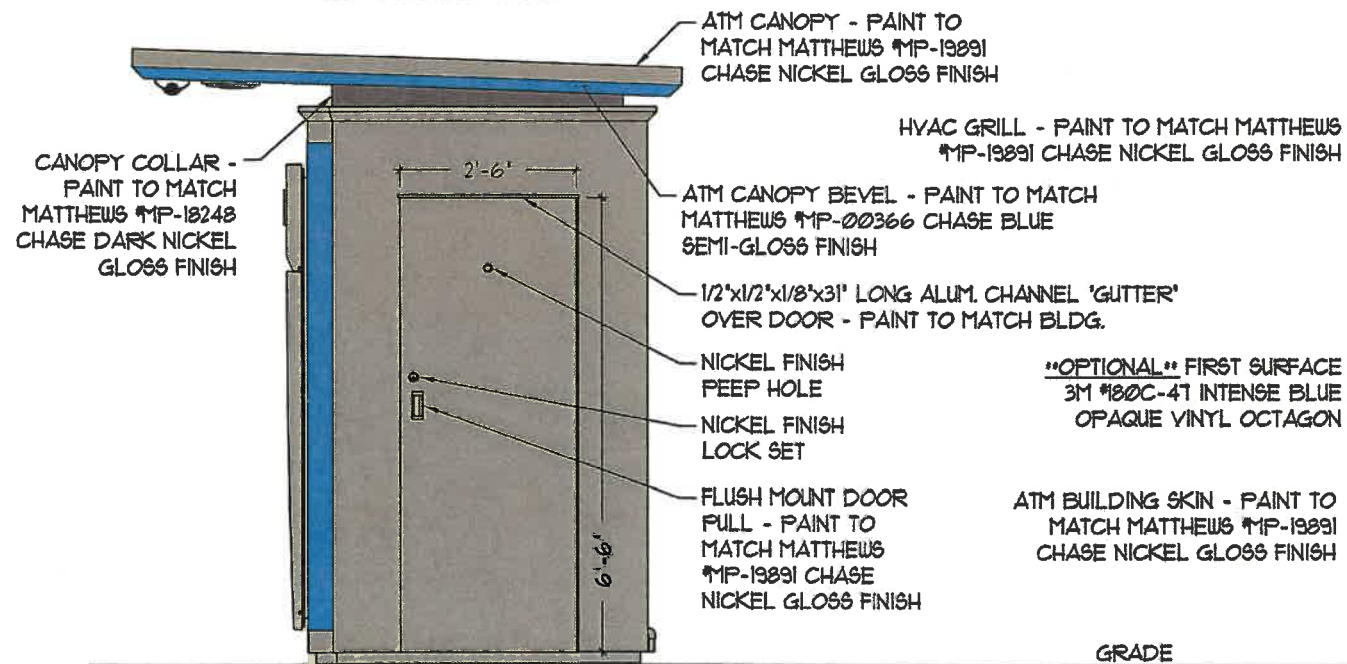

RIGHT SIDE ELEVATION

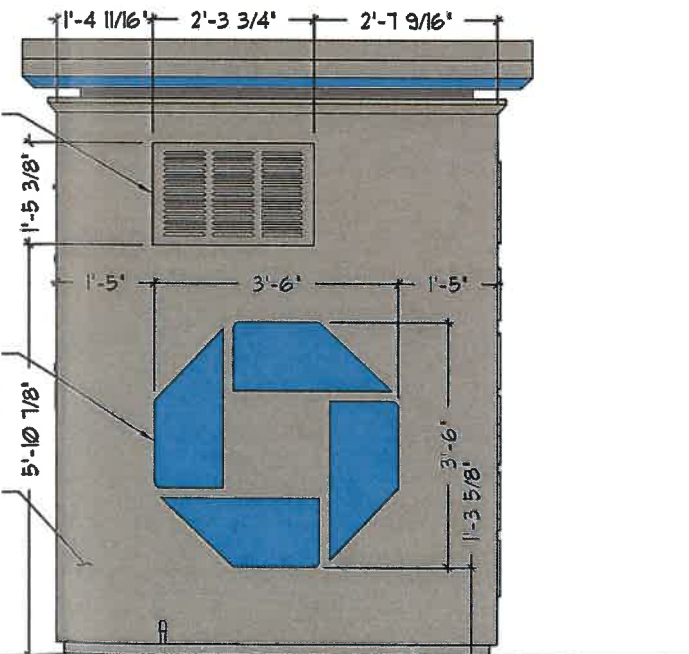

REAR ELEVATION

1 ELEVATIONS

SCALE: 3/8" = 1'-0"



Free Standing/ATM
3880 State Rte 141
Arnold, MO 63010



GOLDEN SANDS
GENERAL CONTRACTORS

12200 N Stemmons Frwy #305
Dallas, Texas 75234
Tel: 972-232-7500 | Fax: 972-499-2422



2000 SHAWNEE MISSION PARKWAY
STE 100 MISSION WOODS, KS 66205
TEL 816 502 1500 FAX 816 842 1878

Issue Date & Issue Description By Check

Sheet Signature

Project Name Job Number

Free Standing ATM
Chase

Sheet Number

A31

CHASE