

Low maintenance



Pink

Flower Carpet®
..The Carmen Pink Ground Cover Rose


var. *Noatraum*



P 3




P 4

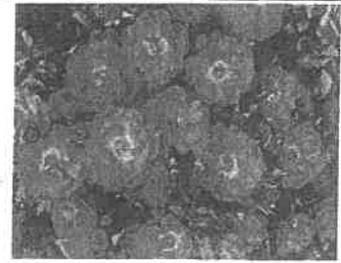


P 5

Features

FLOWERS	Iridescent rose pink flower, medium sized - about 1.5 inches across - in clusters 6-8 inches. Petals lighten before falling.
BUDS	Short plump cherry coloured buds.
FOLIAGE	Glossy green foliage, leaves are small to medium sized. Foliage can continue through winter in mild climates.
DISEASE RESISTENCE	Black Spot: Noack ★★★★ Mildew Resistance: Noack ★★★★
SEASONS	Can be planted in spring, summer or autumn and even in winter if ground is not frozen.
HARDINESS	Will grow well in most climates. Protect against frost over first winter. After then protection is unnecessary. FROST HARDY: To minus 20°C (-4°F) ***
PROFILE	60 - 80 cm high x 45 cm wide (24 - 32" high x 36" wide.) PROFILE: After 2 years
COVERAGE	3 per m²

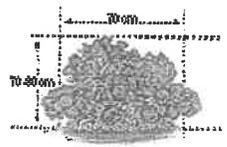

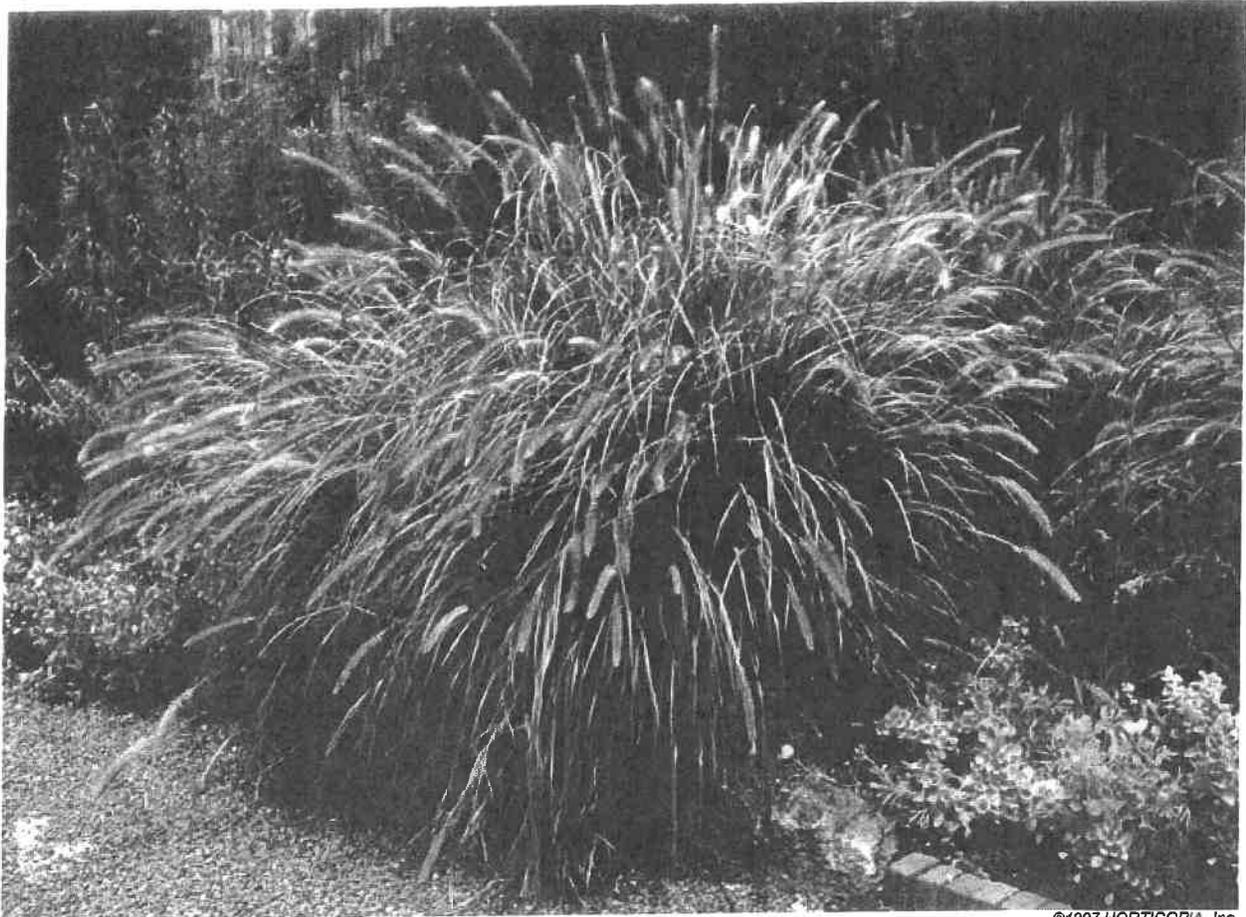

©1997 HORTICOPIA, Inc.

Pennisetum alopecuroides

<i>Pennisetum alopecuroides</i>		Species
Poaceae	Grass, Chinese Fountain	
Grass	Grass, Chinese Fountain Grass, Swamp Foxtail	
	Height	12" to 24" / 30cm to 60cm
Summer Leaf	Green	Exposure Full sun
Bloom Color	Red, White	Moisture Grows in moist soil
Bloom Time	All Summer, all Fall	Soil Conditions Soil Condition: Sandy, Loamy, Clay, Well drained, Slightly alkaline, Neutral ph, Acidic; Does not tolerate salt; Environmental: Drought tolerant
Growth rate	Fast growth rate	
Form	Attributes and Features	
Irregular or sprawling	<ul style="list-style-type: none"> - Attracts birds - Attractive foliage - Naturalizing - Border - Container - Foundation 	<ul style="list-style-type: none"> - Ground cover - Massing - Rock garden - Seashore - Specimen - Suitable for cut flowers
Hardiness Range		
5A to 9A		
-28.9 to -3.9°C		
HORTICOPIA® Perennials and Annuals II		©1997 HORTICOPIA, Inc.



©2002 Horticoopia, Inc.

Ilex x meserveae 'Mesod (China Boy®)'

***Ilex x meserveae* 'Mesog (China Girl®)'**

Blue Holly, Meserve Hybrid Holly

Aquifoliaceae (Holly)

Nomenclature: Royal Hort. Society

Type	Shrub
Hardy range	6A to 8A
Height	5' to 10' / 1.60m to 3.00m
Spread	4' to 8' / 1.20m to 2.40m
Form	Oval and pyramidal
Exposure	Partial shade or partial sun to full sun
Persistence	Evergreen

Environment

This plant tolerates drought.

This plant will grow in very dry soil.


Suitable soil is well-drained/loamy, sandy or clay.

The pH preference is an acidic to slightly alkaline (less than 6.8 to 7.7) soil.

Bloom Color White

Bloom Time Spring

The flowers are inconspicuous.

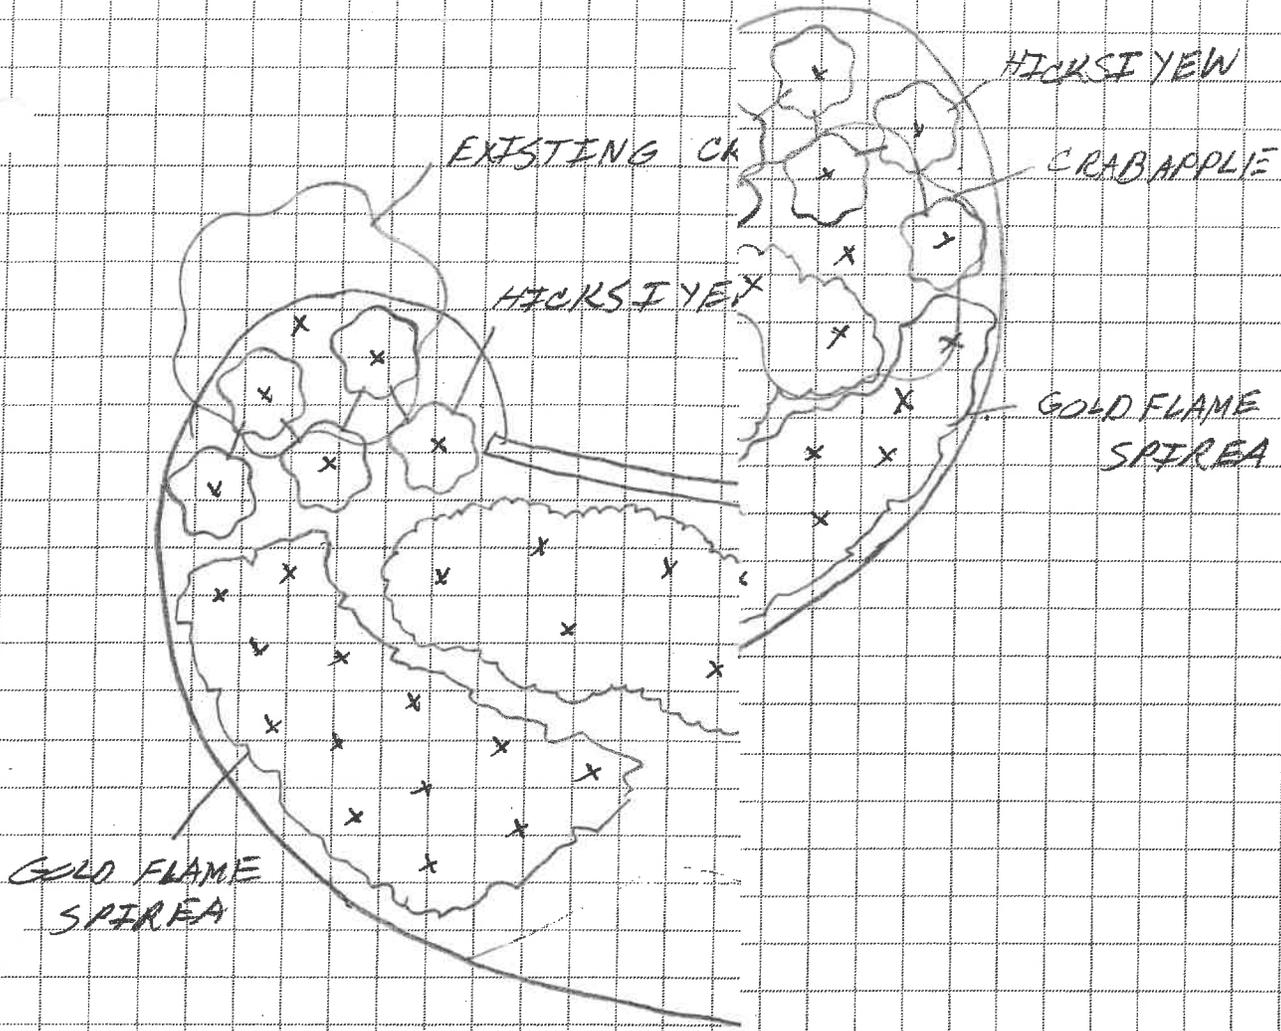

PLANT LIST

- 1 CRABAPPLE
- 10 HICKSI YEW
- 33 DENSE YEW
- 23 GOLD FLAME SPIREA
- 875 Tulips
- 875 ANNUAL FLOWERS

10 CU. YD. MULCH

REMOVE EXISTING SH.

JOB MARYVILLE ENT.

SHEET NO. _____ OF _____

CALCULATED BY _____ DATE _____

CHECKED BY _____ DATE _____

SCALE 1" = 6'



©2004 Hortiopia, Inc.
Stachys byzantina 'Silver Carpet'

Stachys byzantina 'Silver Carpet' syn. *Stachys lanata*; *Stachys olympica*
 Lamb's Ears, Woundwort
 Lamiaceae (Mint)


Nomenclature: Royal Hort. Society

- Type Perennial
- Hardy range 4A to 8A
- Height 7" to 12" / 18cm to 30cm
- Breadth 8" to 12" / 20cm to 30cm
- Growth rate Fast
- Form Spreading or horizontal
- Exposure Full sun

Flower Time Summer

Environment
 This plant tolerates drought.
 This plant will grow in dry to moist soil.
 Suitable soil is well-drained/loamy or sandy.
 The pH preference is an acidic to slightly alkaline (less than 6.8 to 7.7) soil.

Color Green and silvery
 This plant has attractive foliage and fragrant foliage.

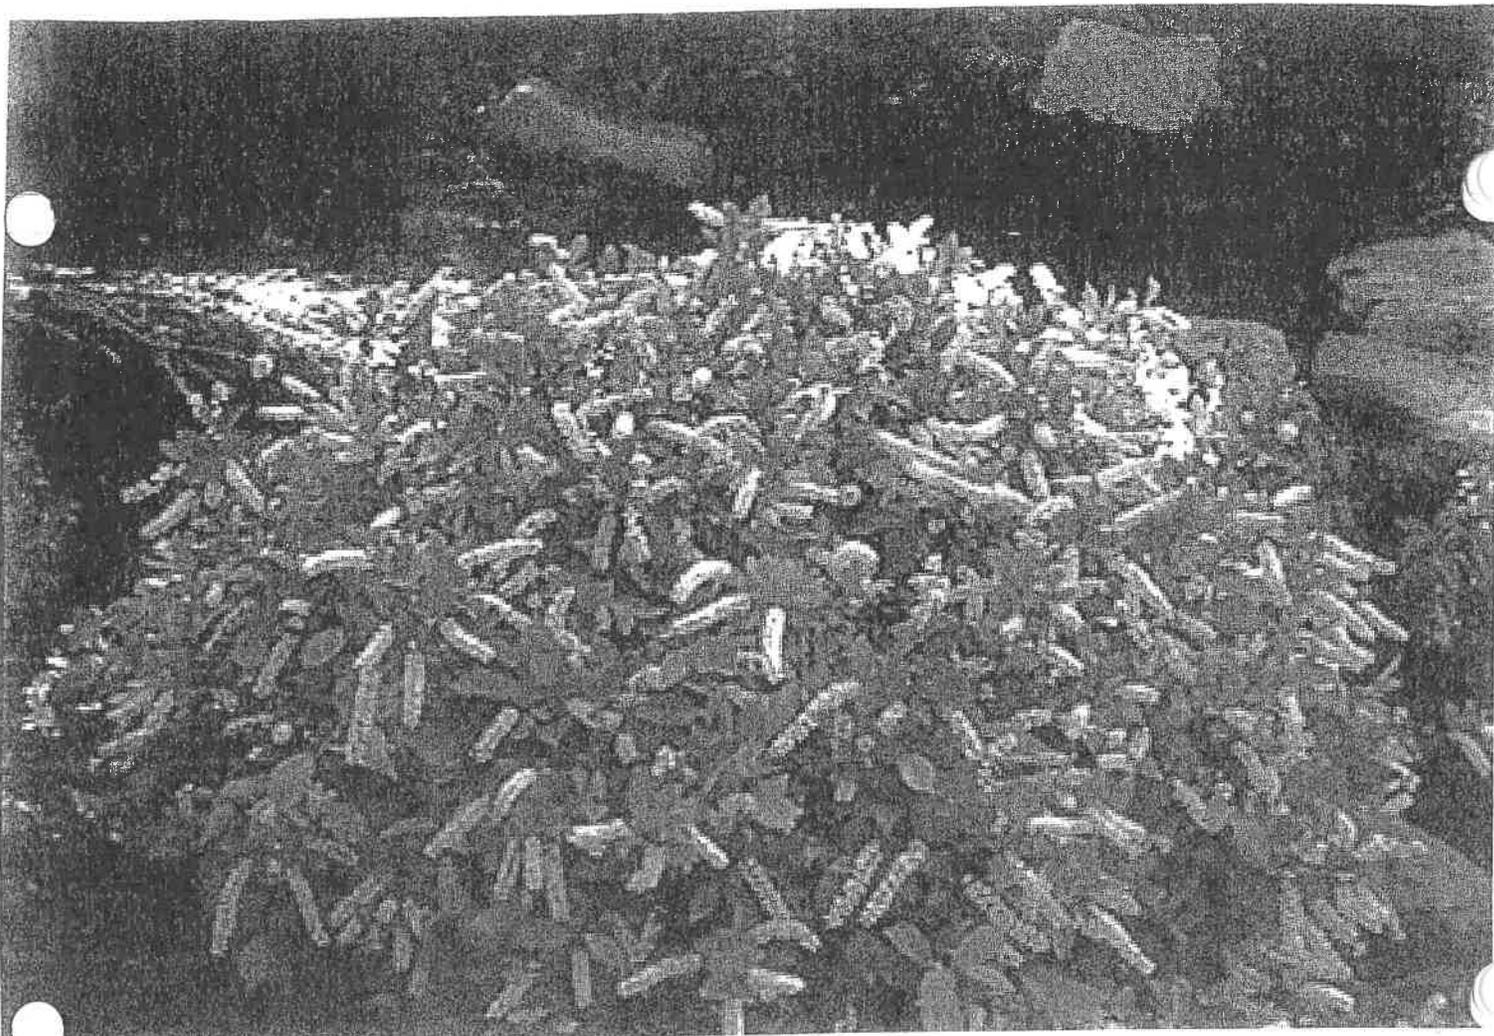

©2004 Hortocopia, Inc.

Itea virginica 'Sprich (Little Henry™)'

***Itea virginica* 'Sprich (Little Henry™)'**
Virginia Sweetspire, Virginia Willow
Grossulariaceae (Gooseberry)

Nomenclature: Royal Hort. Society

Type Shrub, woody plant

Hardy range 5A to 9A

Height 36" to 4' / 90cm to 1.20m

Spread 4' to 6' / 1.20m to 1.80m

Growth rate Slow

Form Rounded

Exposure Partial shade or partial sun to full sun

Persistence Deciduous

Bloom Color White

Bloom Time Spring and Summer

The flowers are fragrant and very showy.

Plant

This plant tolerates some drought and occasional wetness.

This plant will grow in dry to occasionally wet soil.

Suitable soil is well-drained/loamy, sandy or clay.

The pH preference is an acidic to slightly alkaline (less than 6.8 to 7.7) soil.



©2004 Hortocopia, Inc.
Juniperus procumbens 'Nana'

***Juniperus procumbens* 'Nana'**
Japanese Garden Juniper
Cupressaceae (Cypress)

Nomenclature: Royal Hort. Society

- Type Groundcover, woody plant
- Hardy range 4A to 10A
- Height 6" to 12" / 15cm to 30cm
- Bread 36" to 12' / 90cm to 3.60m
- Growth rate Slow
- Form Prostrate and spreading or horizontal
- Exposure Partial shade or partial sun to full sun
- Resistance Evergreen

Environment
This plant tolerates drought and some salt.
This plant will grow in very dry soil.
Soil is well-drained/loamy, sandy or clay.
Preference is an acidic to alkaline (less than 6.8 to more than 7.7) soil.

- Leaf Color Green
- Color No change in fall color

