


CITY OF ARNOLD BUILDING DIVISION

Patio Cover Permit Requirements


This guide is to provide the homeowner or contractor with basic information needed to apply for a permit to build a patio cover.

1. Complete and sign a permit application.
2. Pay permit fee at time of application (\$65 for each discipline plus three-tenths of one per cent (0.3) of construction cost exceeding one thousand dollars (\$1,000).
3. Submit two (2) copies of your plot plan drawn to scale showing existing structures and the proposed patio cover addition and its perpendicular distances to the lot lines and from other structures on the lot, if any. Site plans must show water run-off (use arrows to indicate flow of water).
4. Submit two (2) complete sets of building construction plans.


For additional information or questions about a carport permit please call 636-282-2378 or visit the office at 2101 Jeffco Blvd., Arnold, MO 63010. Our business hours are Monday thru Friday, 8:00 a.m. to 4:45 p.m., excluding holidays.

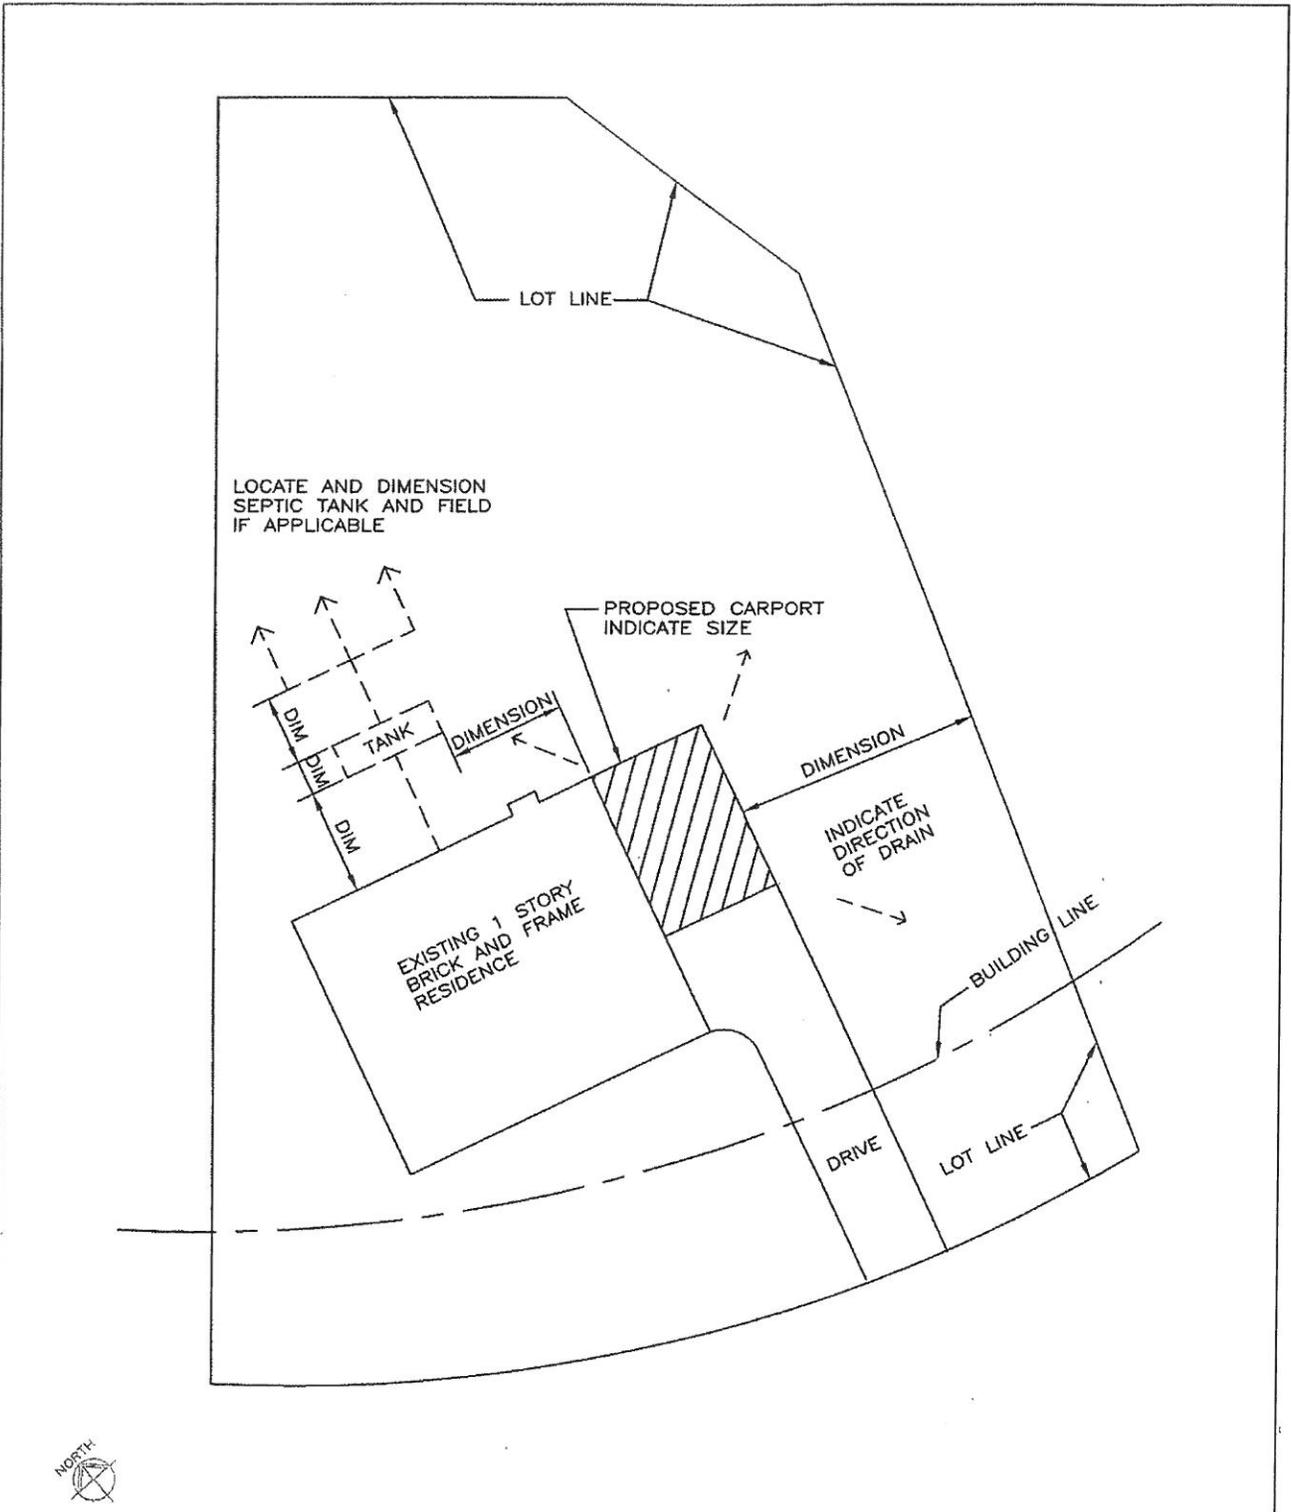


TYPICAL PLOT PLAN		OWNER:	
FOR: ATTACHED CARPORT		ADDRESS:	
SCALE: 1"=20'-0"		SUBDIVISION:	LOT NO.:

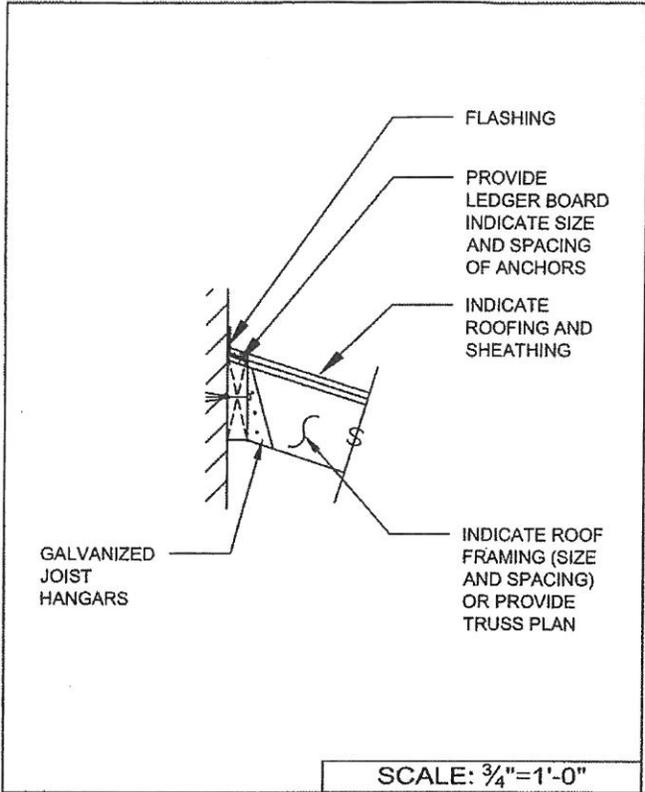


DETAIL 'A'

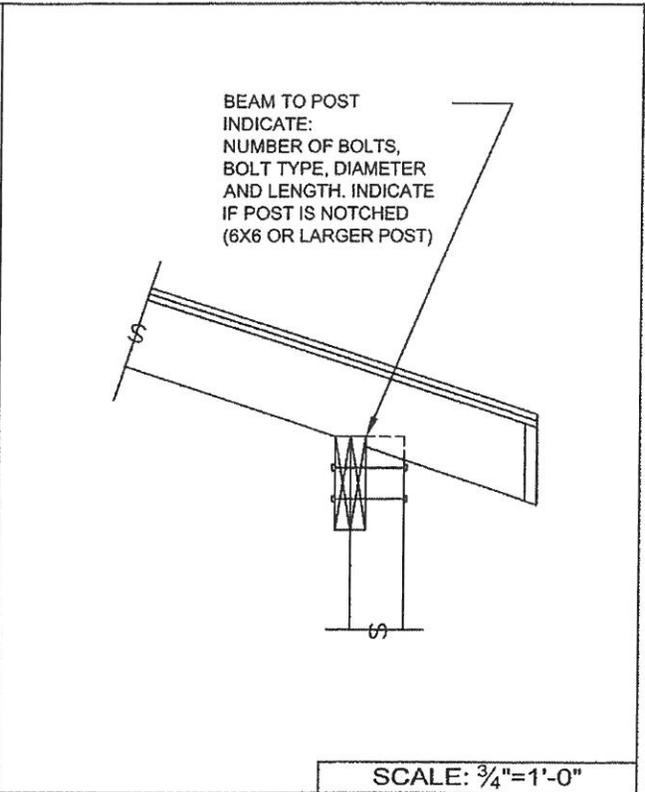

DETAIL 'B'

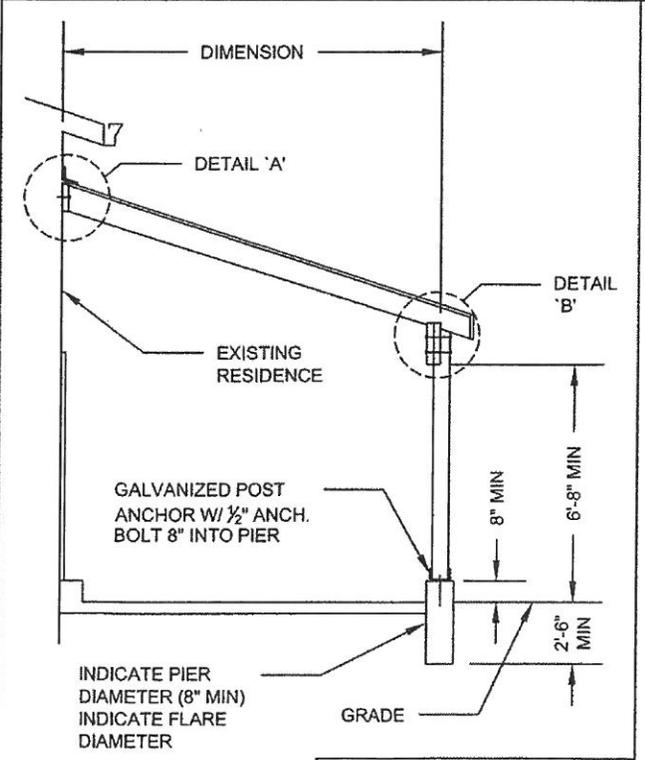

SIDE ELEVATION

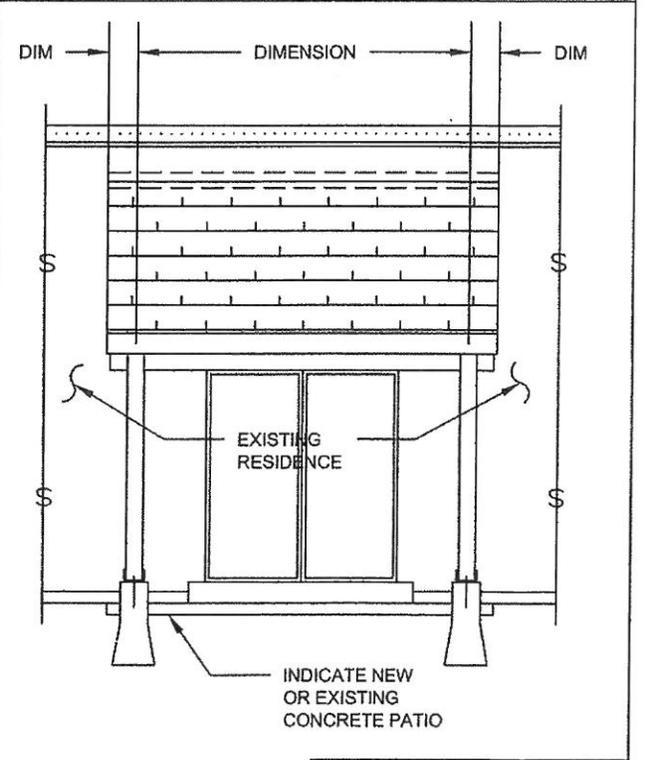

FRONT ELEVATION