



CIVIL ENGINEER

DATE PREPARED
1/26/18

ROUTE STATE
SL MO

DISTRICT SHEET NO.
8

COUNTY
JEFFERSON

JOB NO.
129-15

CONTRACT ID.

PROJECT NO.

BRIDGE NO.

DATE	DESCRIPTION
3/9/16	MDOT PRELIMINARY APPROVAL
12/5/17	FINAL R/W PLANS (REV)
12/13/17	PRELIM PLANS
1/26/18	PS&E PLANS
5/29/18	ADDENDUM 1


TRANSPORTATION ENGINEERS+PLANNERS

13400 OLIVE BLVD, SUITE 430
ST. LOUIS, MO 63141
(314) 878-6644


450 COTTONWOOD RD, SUITE B
GLEN CARBON, IL 62034
(618) 656-2612
www.cbtraffic.com

**FOX ENTRANCE
TYPICAL SECTION
ROADWAY IMPROVEMENTS
JEFFCO BLVD AND TENBROOK RD
ARNOLD, MISSOURI
CMAQ-5403(668) TIP 6624-16**


IF A SEAL IS PRESENT ON THIS SHEET IT HAS BEEN ELECTRONICALLY SEALED AND DATED.

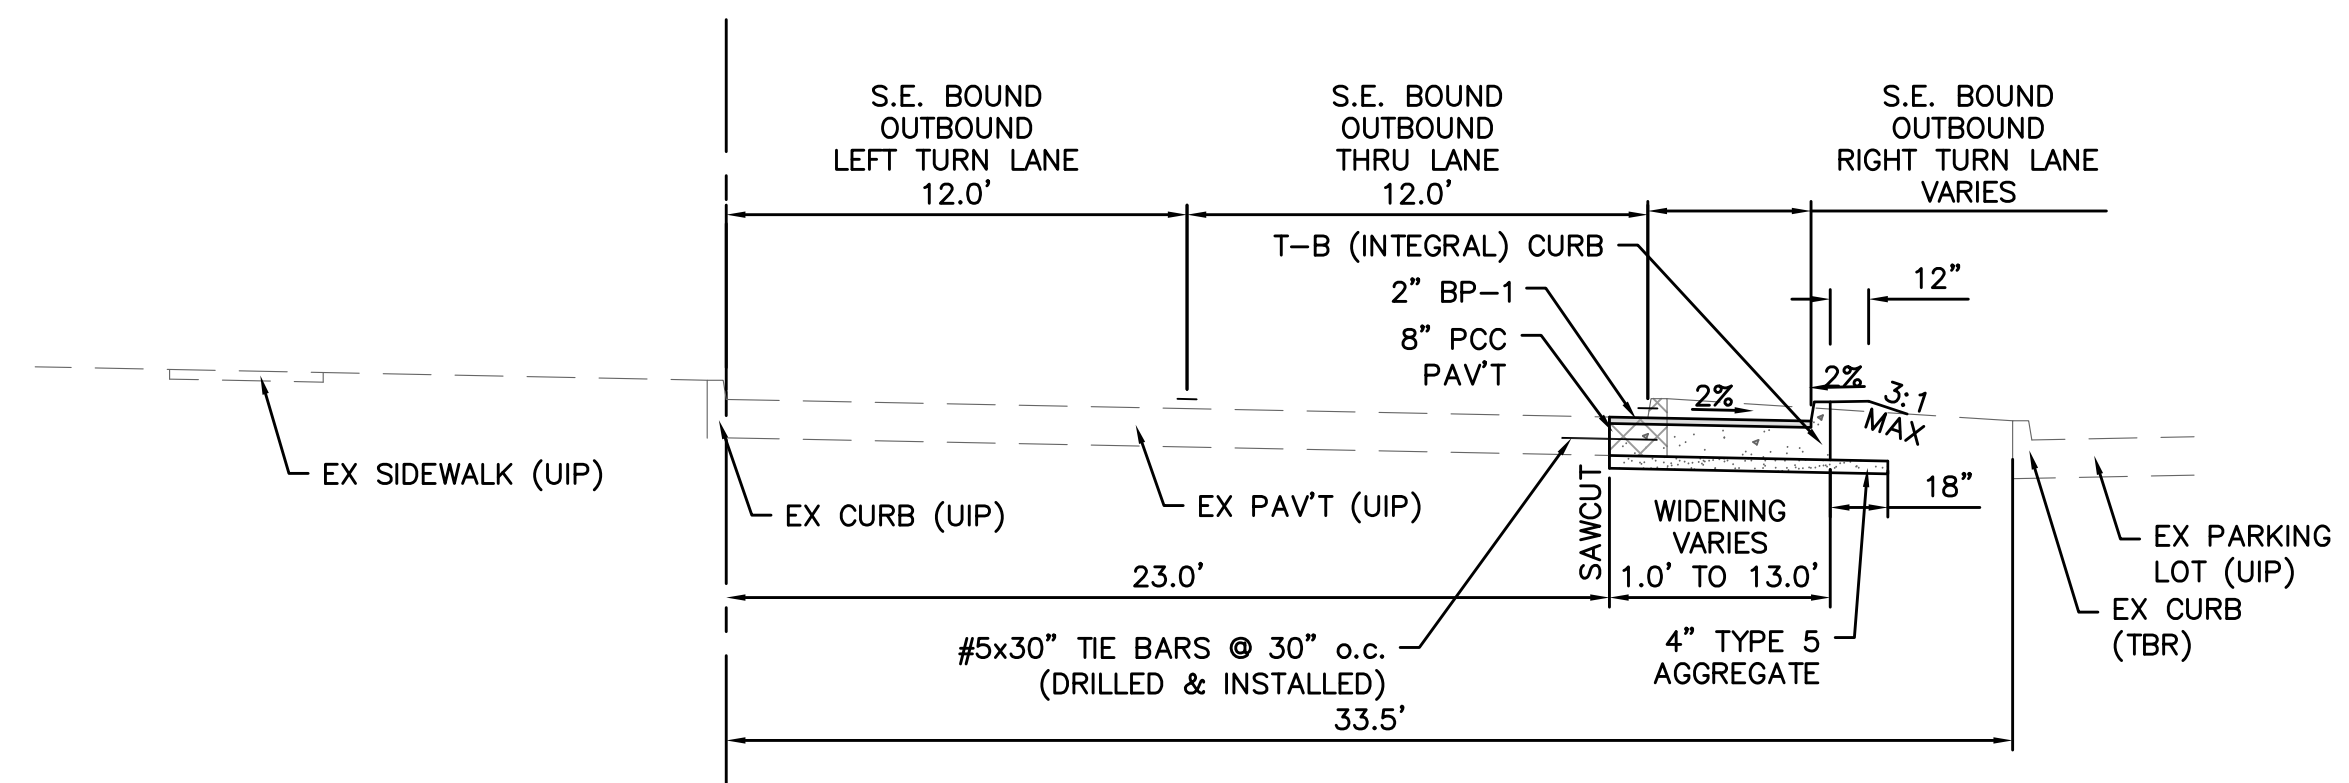


FOX SCHOOL ENTRANCE
STA 11+43.09 TO 11+75.44

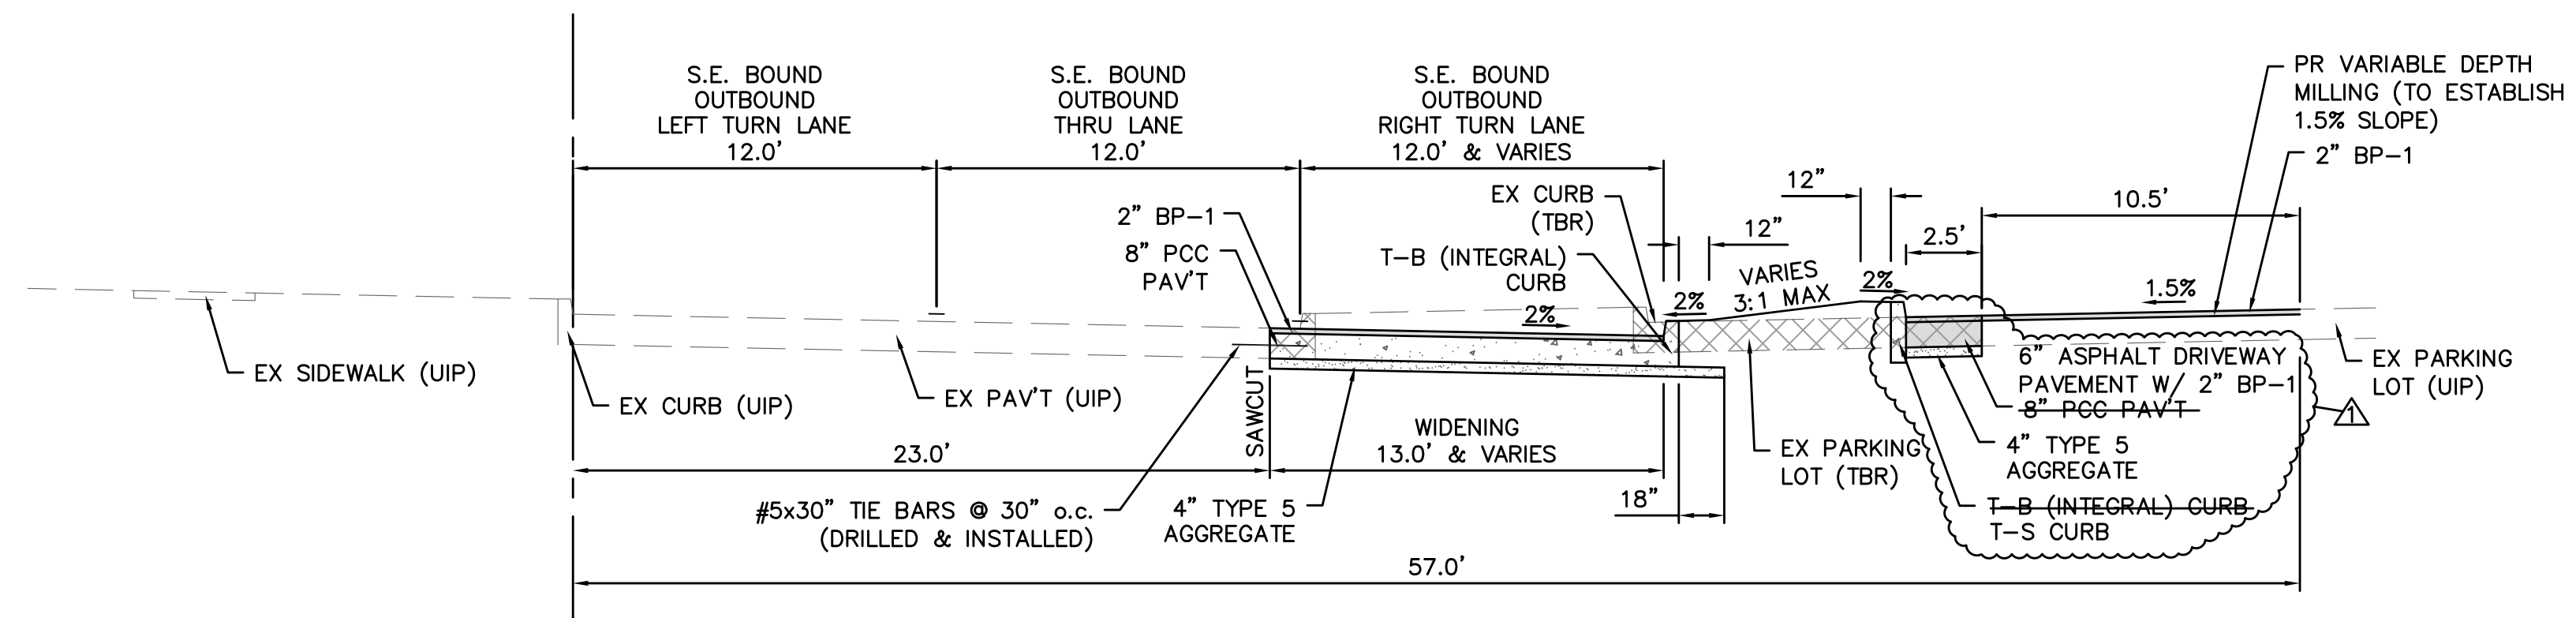

FOX SCHOOL ENTRANCE
STA 11+75.44 TO 12+59.83

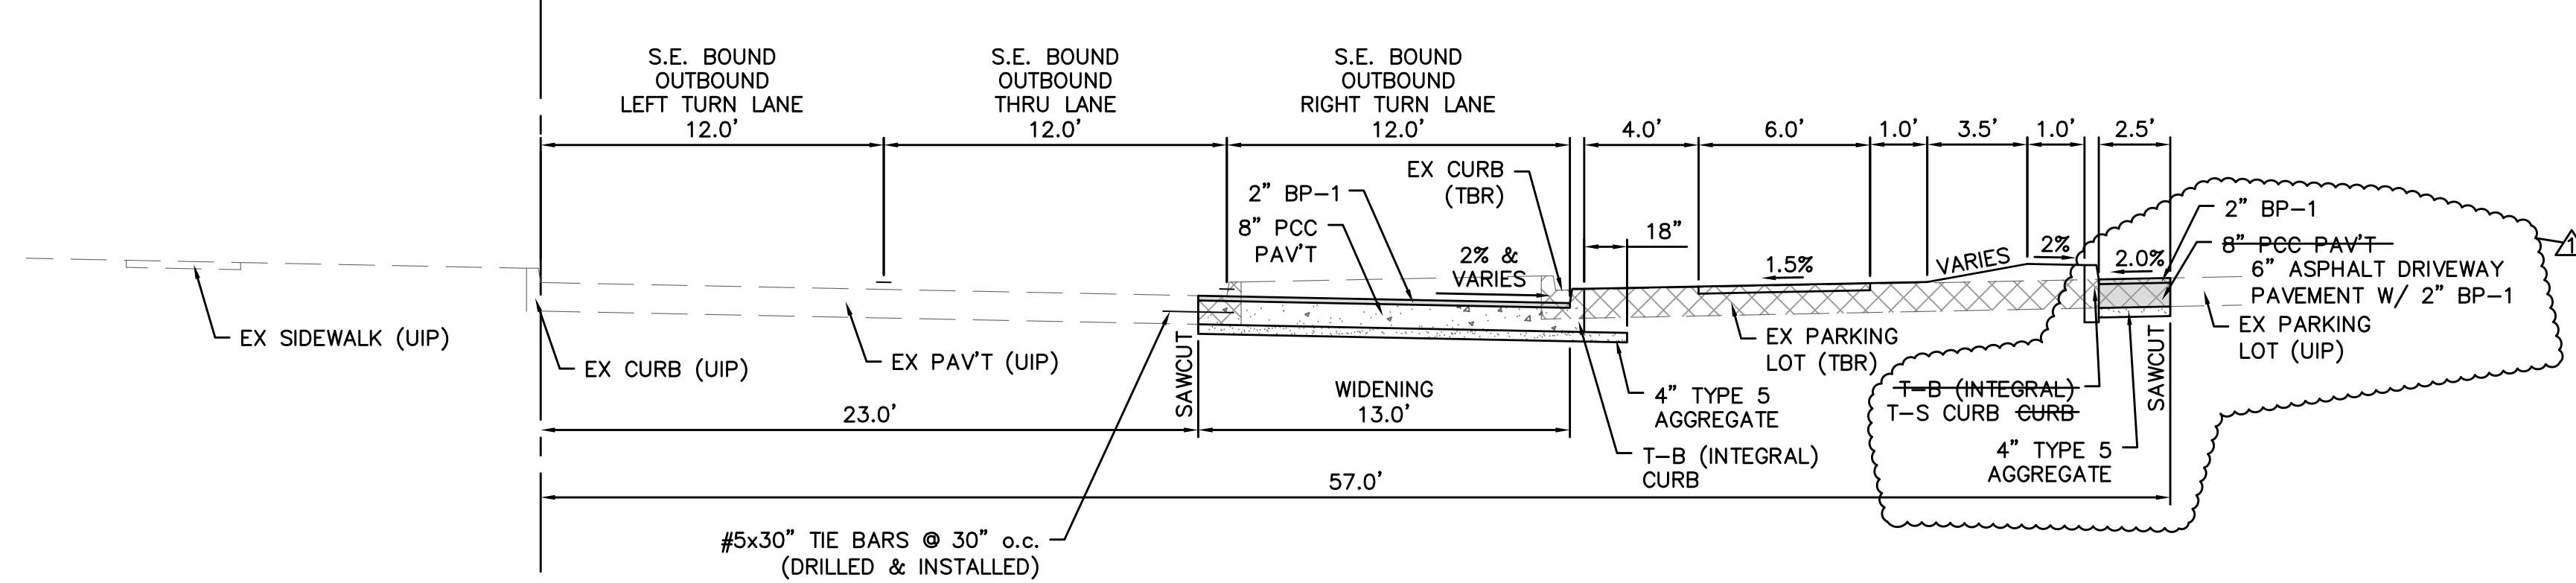

FOX SCHOOL ENTRANCE
STA 12+59.83 TO 13+56.55

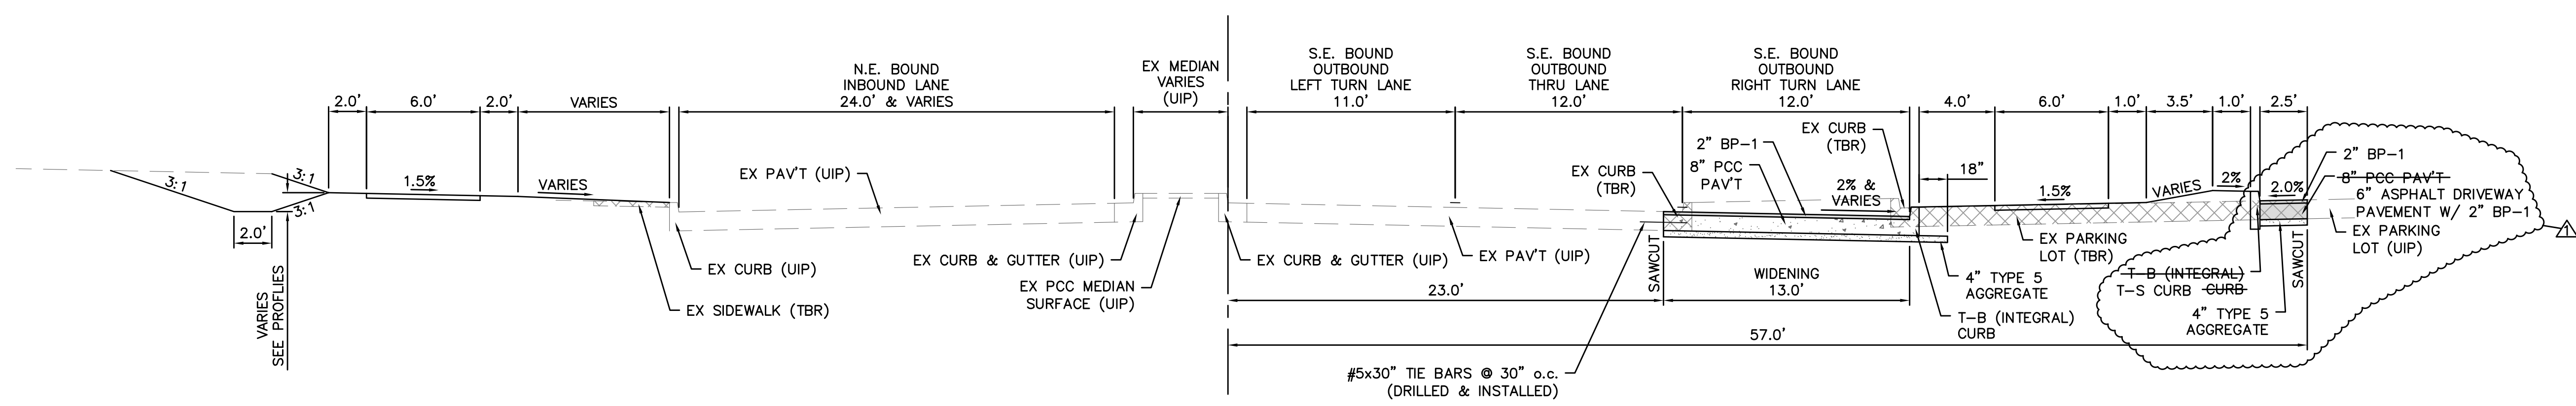

FOX SCHOOL ENTRANCE
STA 13+56.55 TO 15+00.00