


# Bauman Family Trust

a Consolidation Plat located in Lot 5 of United States Survey Number 2991, Township 43 North, Range 6 East of the Fifth Principal Meridian, City of Arnold, Jefferson County, Missouri.

Total Area = 5.27 Acres  
22,9490 sq. ft.

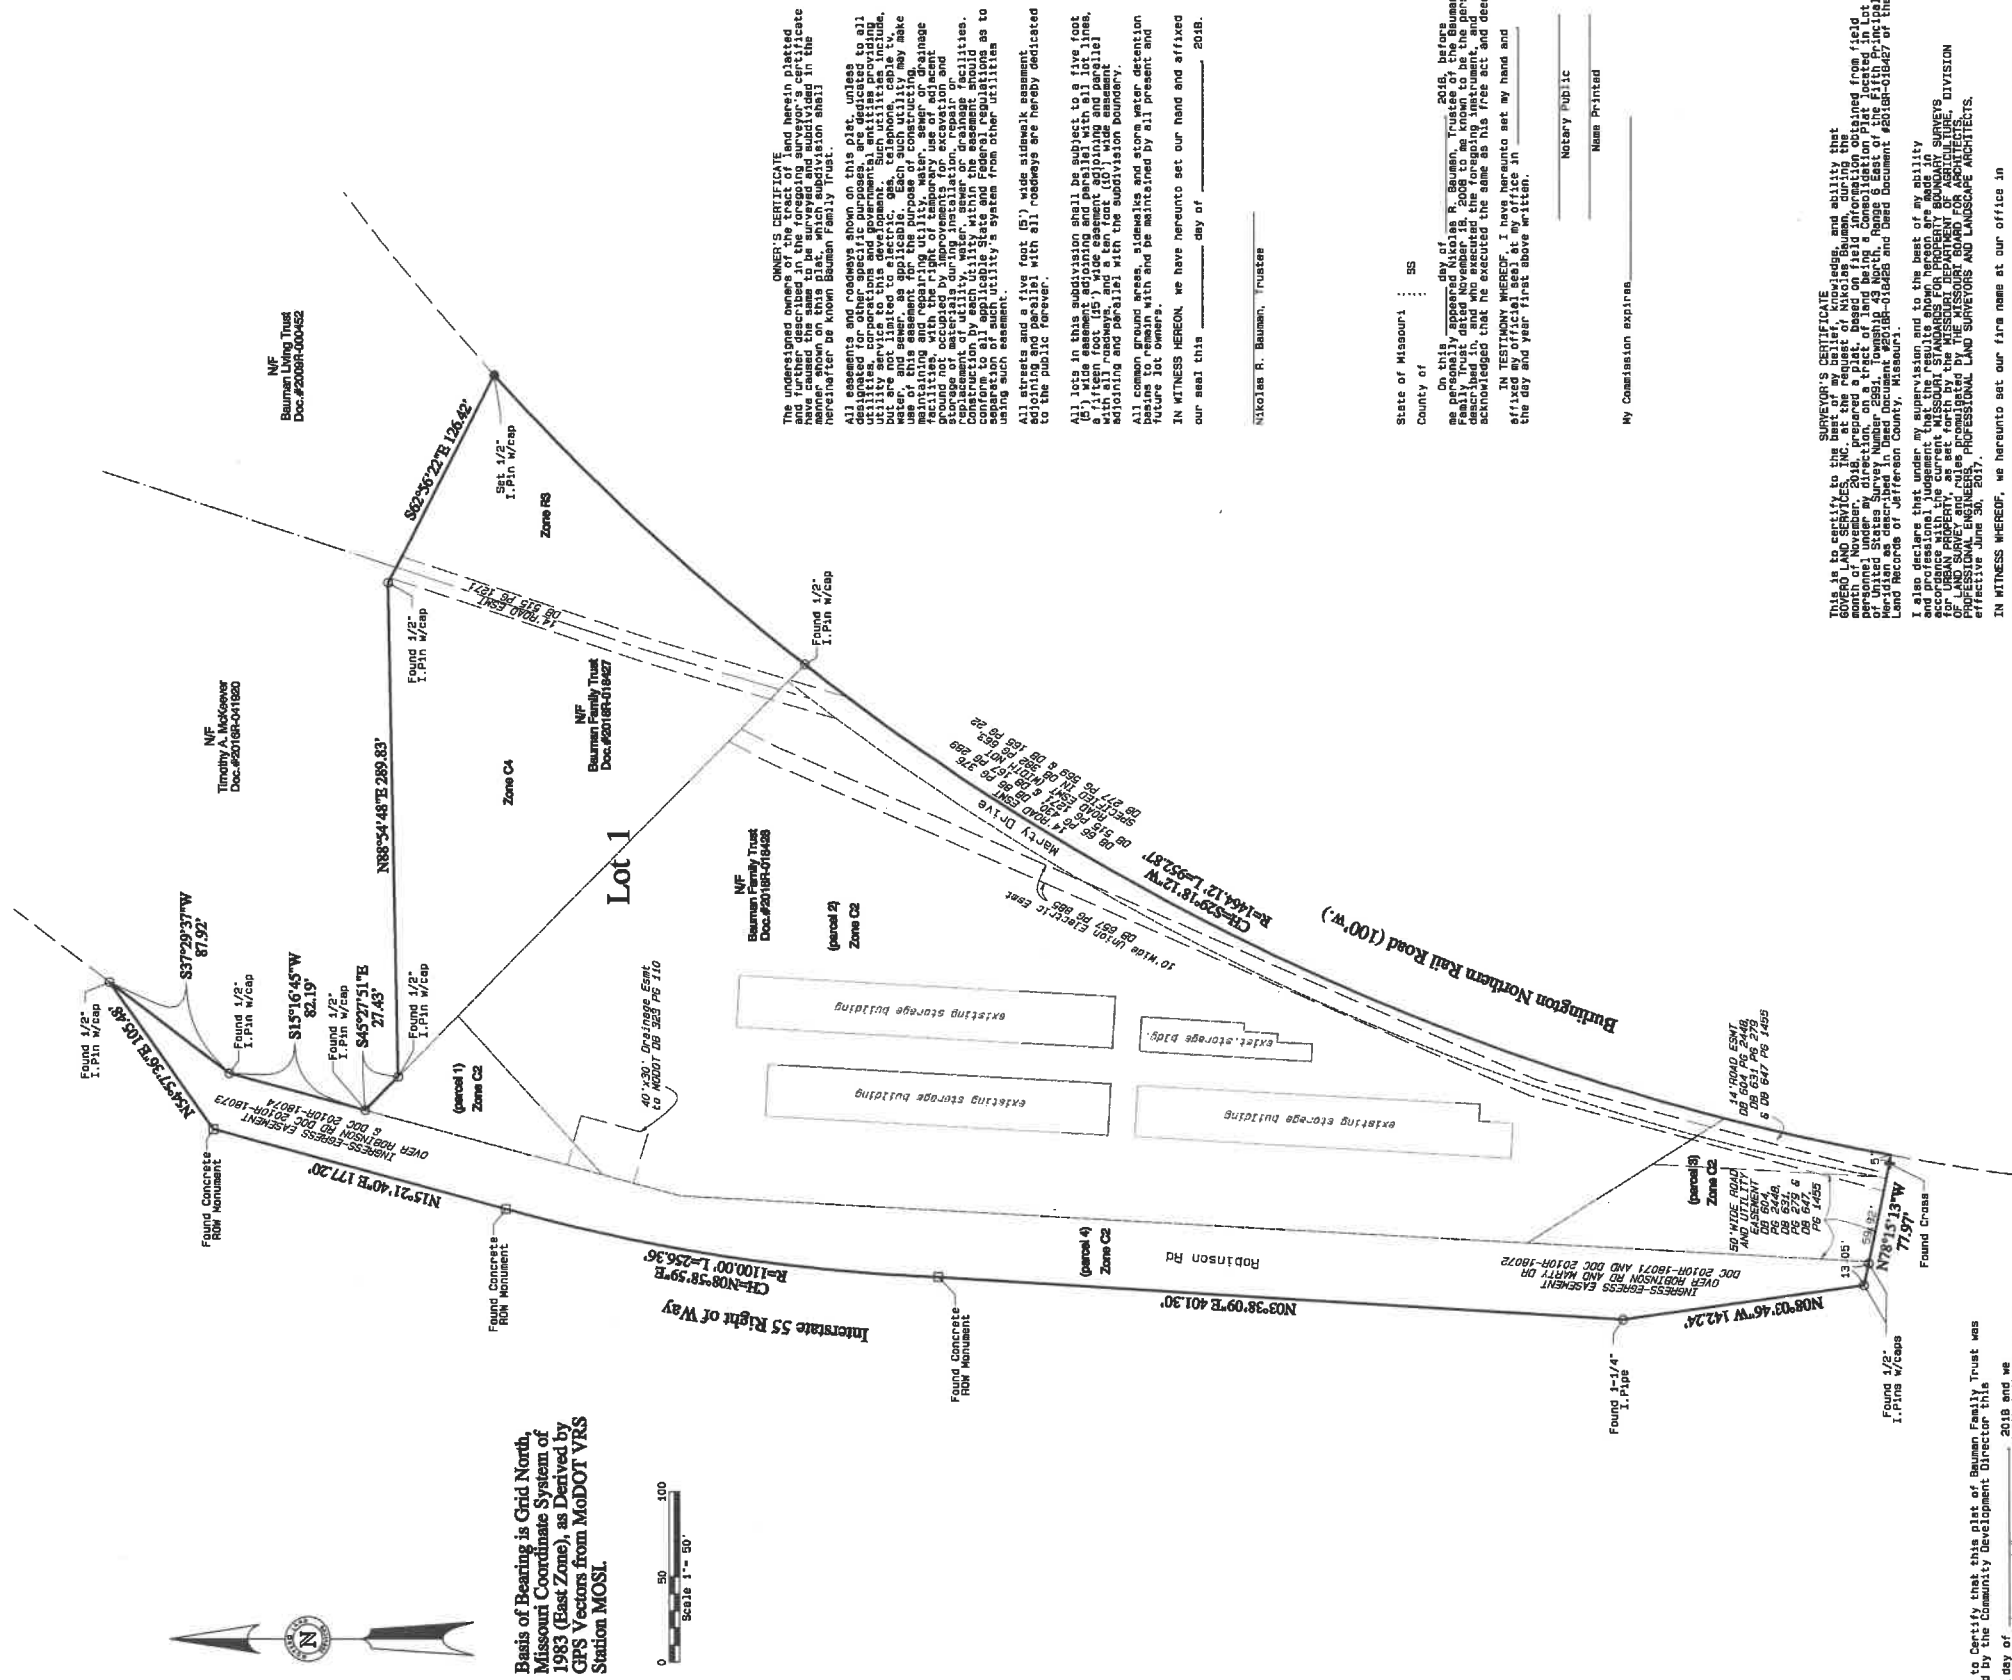

Basis of Bearing is Grid North, Missouri Coordinate System of 1983 (East Zone), as Derived by GPS Vectors from MDDOT VRS Station MOS1.



**OWNER'S CERTIFICATE**  
The undersigned owners of the tract of land herein platted have caused this same to be surveyed and subdivided in the manner herein shown and the same is hereby certified to be correct hereinafter by known Bauman Family Trust.

All easements and encroachments shown on this plat, unless designated for other specific purposes, are dedicated to all utility services for this subdivision. Such utilities include, but are not limited to electric, gas, telephone, cable tv, water, sewer, and drainage. 

All streets and a five foot (5') wide sidewalk easement are shown on this plat with all roadways are hereby dedicated to the public forever.



IN WITNESS WHEREOF, we have hereunto set our hand and affixed our seal this \_\_\_\_\_ day of \_\_\_\_\_, 2018.

Nikolai R. Bauman, Trustee

State of Missouri : SS  
County of : JS


IN TESTIMONY WHEREOF, I have hereunto set my hand and affixed my official seal at my office in \_\_\_\_\_, Missouri, this \_\_\_\_\_ day and year first above written.

Notary Public  
Name Printed

My Commission Expires \_\_\_\_\_

**SURVEYOR'S CERTIFICATE**  
This is to certify to the best of my ability, knowledge, and ability that I have surveyed and platted the above and foregoing plat, based on field information obtained from field work of November, 2018. 

This is to certify that this plat of Bauman Family Trust was approved by the Community Development Director this \_\_\_\_\_ day of \_\_\_\_\_, 2018 and we find from the collector of Revenue's records that there are no delinquent taxes on the following parcel number: 015963104001005

David Bookians  
Community Development Director



Daniel L. Govero  
Professional Land Surveyor

IN WITNESS WHEREOF, we hereunto set our firm name at our office in Jefferson County, Missouri on this \_\_\_\_\_ day of \_\_\_\_\_, 2018.  
GOVERO LAND SERVICES, INC. 242-D

PLANNING & ZONING COMMISSION CERTIFICATE

This is to certify that this plat of Bauman Family Trust, as shown hereon, has been approved by the Planning and Zoning Commission of the City of Arnold on the \_\_\_\_\_ day of \_\_\_\_\_, 2018.

Tami Leary, City Clerk

This is to certify that this plat of Bauman Family Trust was approved by the City of Arnold, Missouri on this \_\_\_\_\_ day of \_\_\_\_\_, 2018.

NAME	Denise L. Govero
DATE PREPARED	11/14/18
CHECKED BY	D. L. G.
SHEET #	1 of 1
DRAWN BY	K.A.D.
JOB #	97405-D
PLS	
LICENSE #	1779
DATE PREPARED	11/14/18
ANNULD. NO	
CITY/COUNTY/STATE	ARNOLD, MO
SITE ADDRESS	3321 Barty Dr.

**GOVERO LAND SERVICES, INC.**  
SURVEYING & ENGINEERING  
CERTIFICATE OF AUTHORITY NO. L.S. 242-D  
5929 OLD STATE ROAD  
IMPERIAL, MO. 63622  
Professional Land Surveyor